




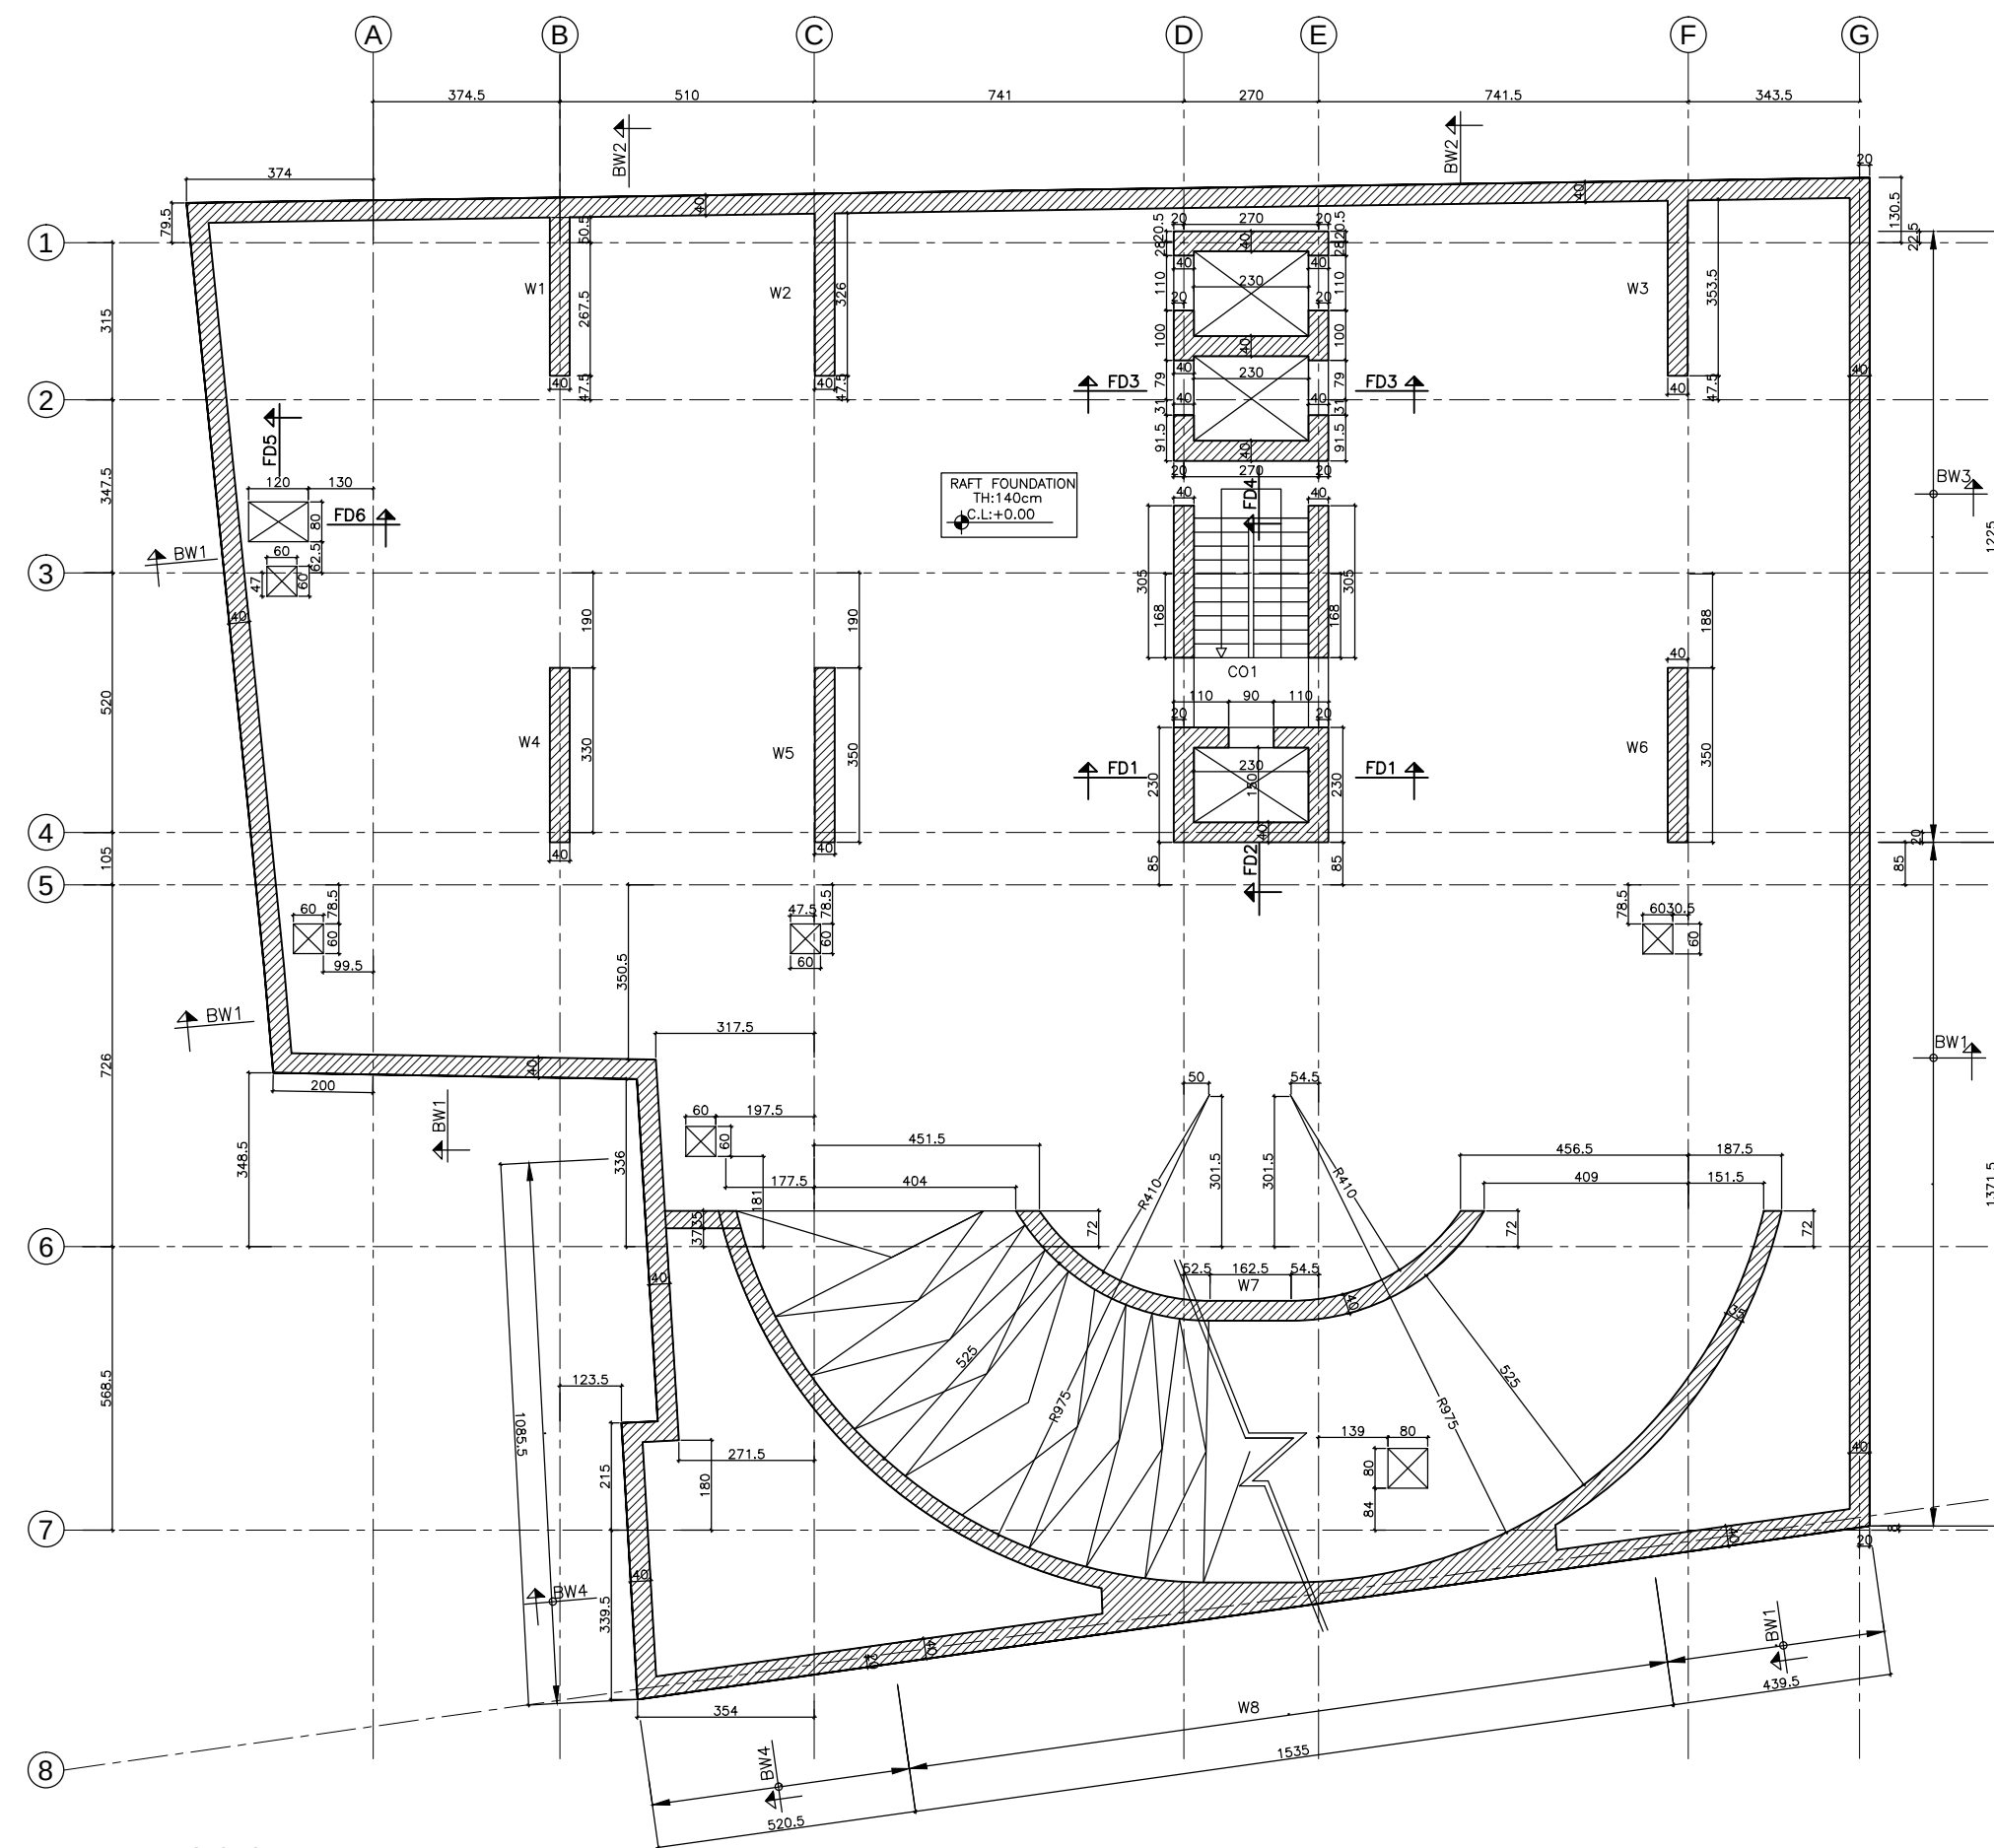


SECTION FD1
SC 1/100

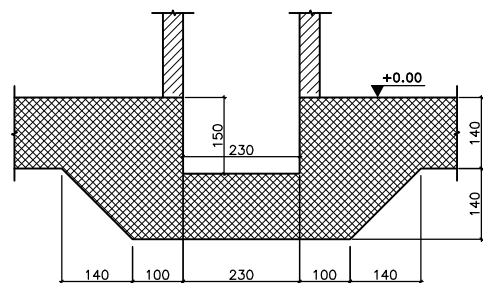


SECTION FD2
SC 1/100

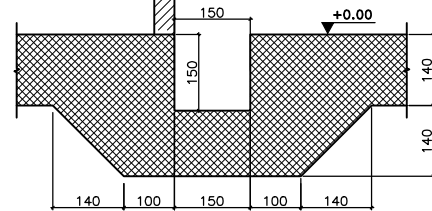


SECTION FD3
SC 1/100

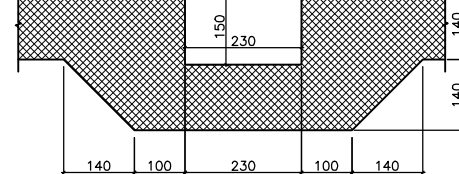


SECTION FD6
SC 1/100

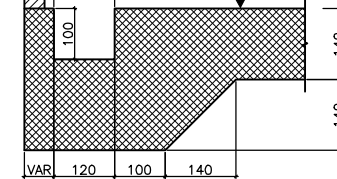


TYPICAL SECTIONS
ON MANHOLES
SC 1/100

 

SECTION FD4
SC 1/100

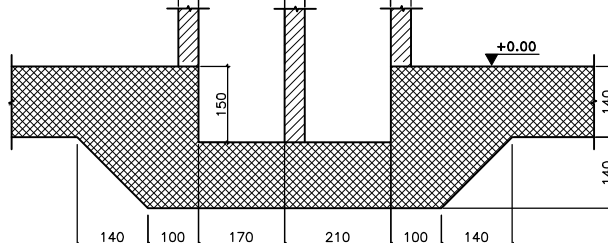

SECTION FD5
SC 1/100

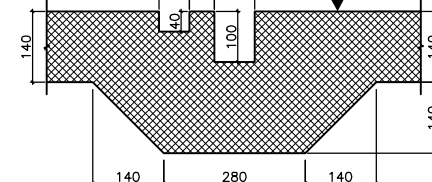

GENERAL NOTES:

BASIS OF DESIGN:

1- REINFORCED CONCRETE:

FOR R.C ELEMENTS USE:
* $f_c=45$ MPa. FOR COLUMNS , BASEMENT WALLS,
SHEAR WALLS & RAFT FOUNDATION
* $f_c=35$ MPa. FOR OTHERS (SLABS,RAMPS,BEAMS,ETC...)
* $f_c=14$ MPa. FOR BLINDING
MINIMUM CEMENT CONTENT:350Kg/m3

CONCRETE PROTECTIVE COVER FOR ANY
REINFORCEMENT SHALL BE AS FOLLOWS:

a-SLABS,RIBS,FLAT BEAMS AND WALLS NOT
EXPOSED TO EARTH OR WEATHER: 4 cm.
b-FAIRFACED CONCRETE EXPOSED
TO WEATHER: 4 cm.
c-DROP BEAMS AND COLUMNS: 4 cm.
d-FOUNDATIONS: 7 cm. top face
10 cm. bottom face
5 cm. internal face
10 cm. external face
e-BASEMENTS WALLS:

2- REINFORCEMENTS:

* YIELDING STRESS OF MILD STEEL:
 $f_y=240$ MPa.
* YIELDING STRESS OF HIGH TENSILE STEEL:
 $F_y=500$ MPa.

LEGEND:

F.L: FINISHED FLOOR LEVEL.
C.L: CONCRETE LEVEL.

- STRUCTURAL COLUMN OR WALL TO CONTINUE.
- STRUCTURAL COLUMN OR WALL TO START.
- STRUCTURAL COLUMN OR WALL TO STOP.
- ARCHITECTURAL COLUMN OR WALL.
- SUNKEN SLAB.

BUREAU D'ETUDES
SARL

RODOLPHE MATTAR
C.I.S. BUILDING - 72, MAIN ROAD, JAL EL DIB,
Email : info@rodolphemattar.com
PHONE/FAX (9614) 406326 P.O.BOX 70-1035 ANTELIAS LEBANON

BERNARD KHOURY ARCHITECTES
IMM. SOCIETE LIBANAISE POUR LES METAUX
3ème ETAGE RUE 56 SECTEUR JISR 77
LA QUARANTAINE BEYROUTH 2077 7209 LIBAN
TEL: +961 (0)1-570 670 - FAX: +961 (0)1-570 770
E-MAIL: mailbox@bernardkhoury.com

STRUCTURAL SHOP DRAWINGS.



VERTEXGROUP.COM.CO
Tripoli-Maarad-MEA Bldg-10th floor Tel : 06-205 504


PROJECT:
DOGHMOSH LOT38

PHASE: Shop Drawing

DRAWING NUMBER & TITLE: DGM-S-SD-201

RAFT FRAMING PLAN

Dwg. Reference: C101-FOPL-RAFO		Revision Number : 0
Format A1	Scale 1/100	Revision Issue Date : 24-12-2012

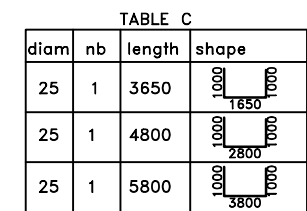

Dwg. Reference: C201-REPL-RAFO		Revision Number : 0
Format	Scale	Revision Issue Date : 24-12-2012
A1	1/100	

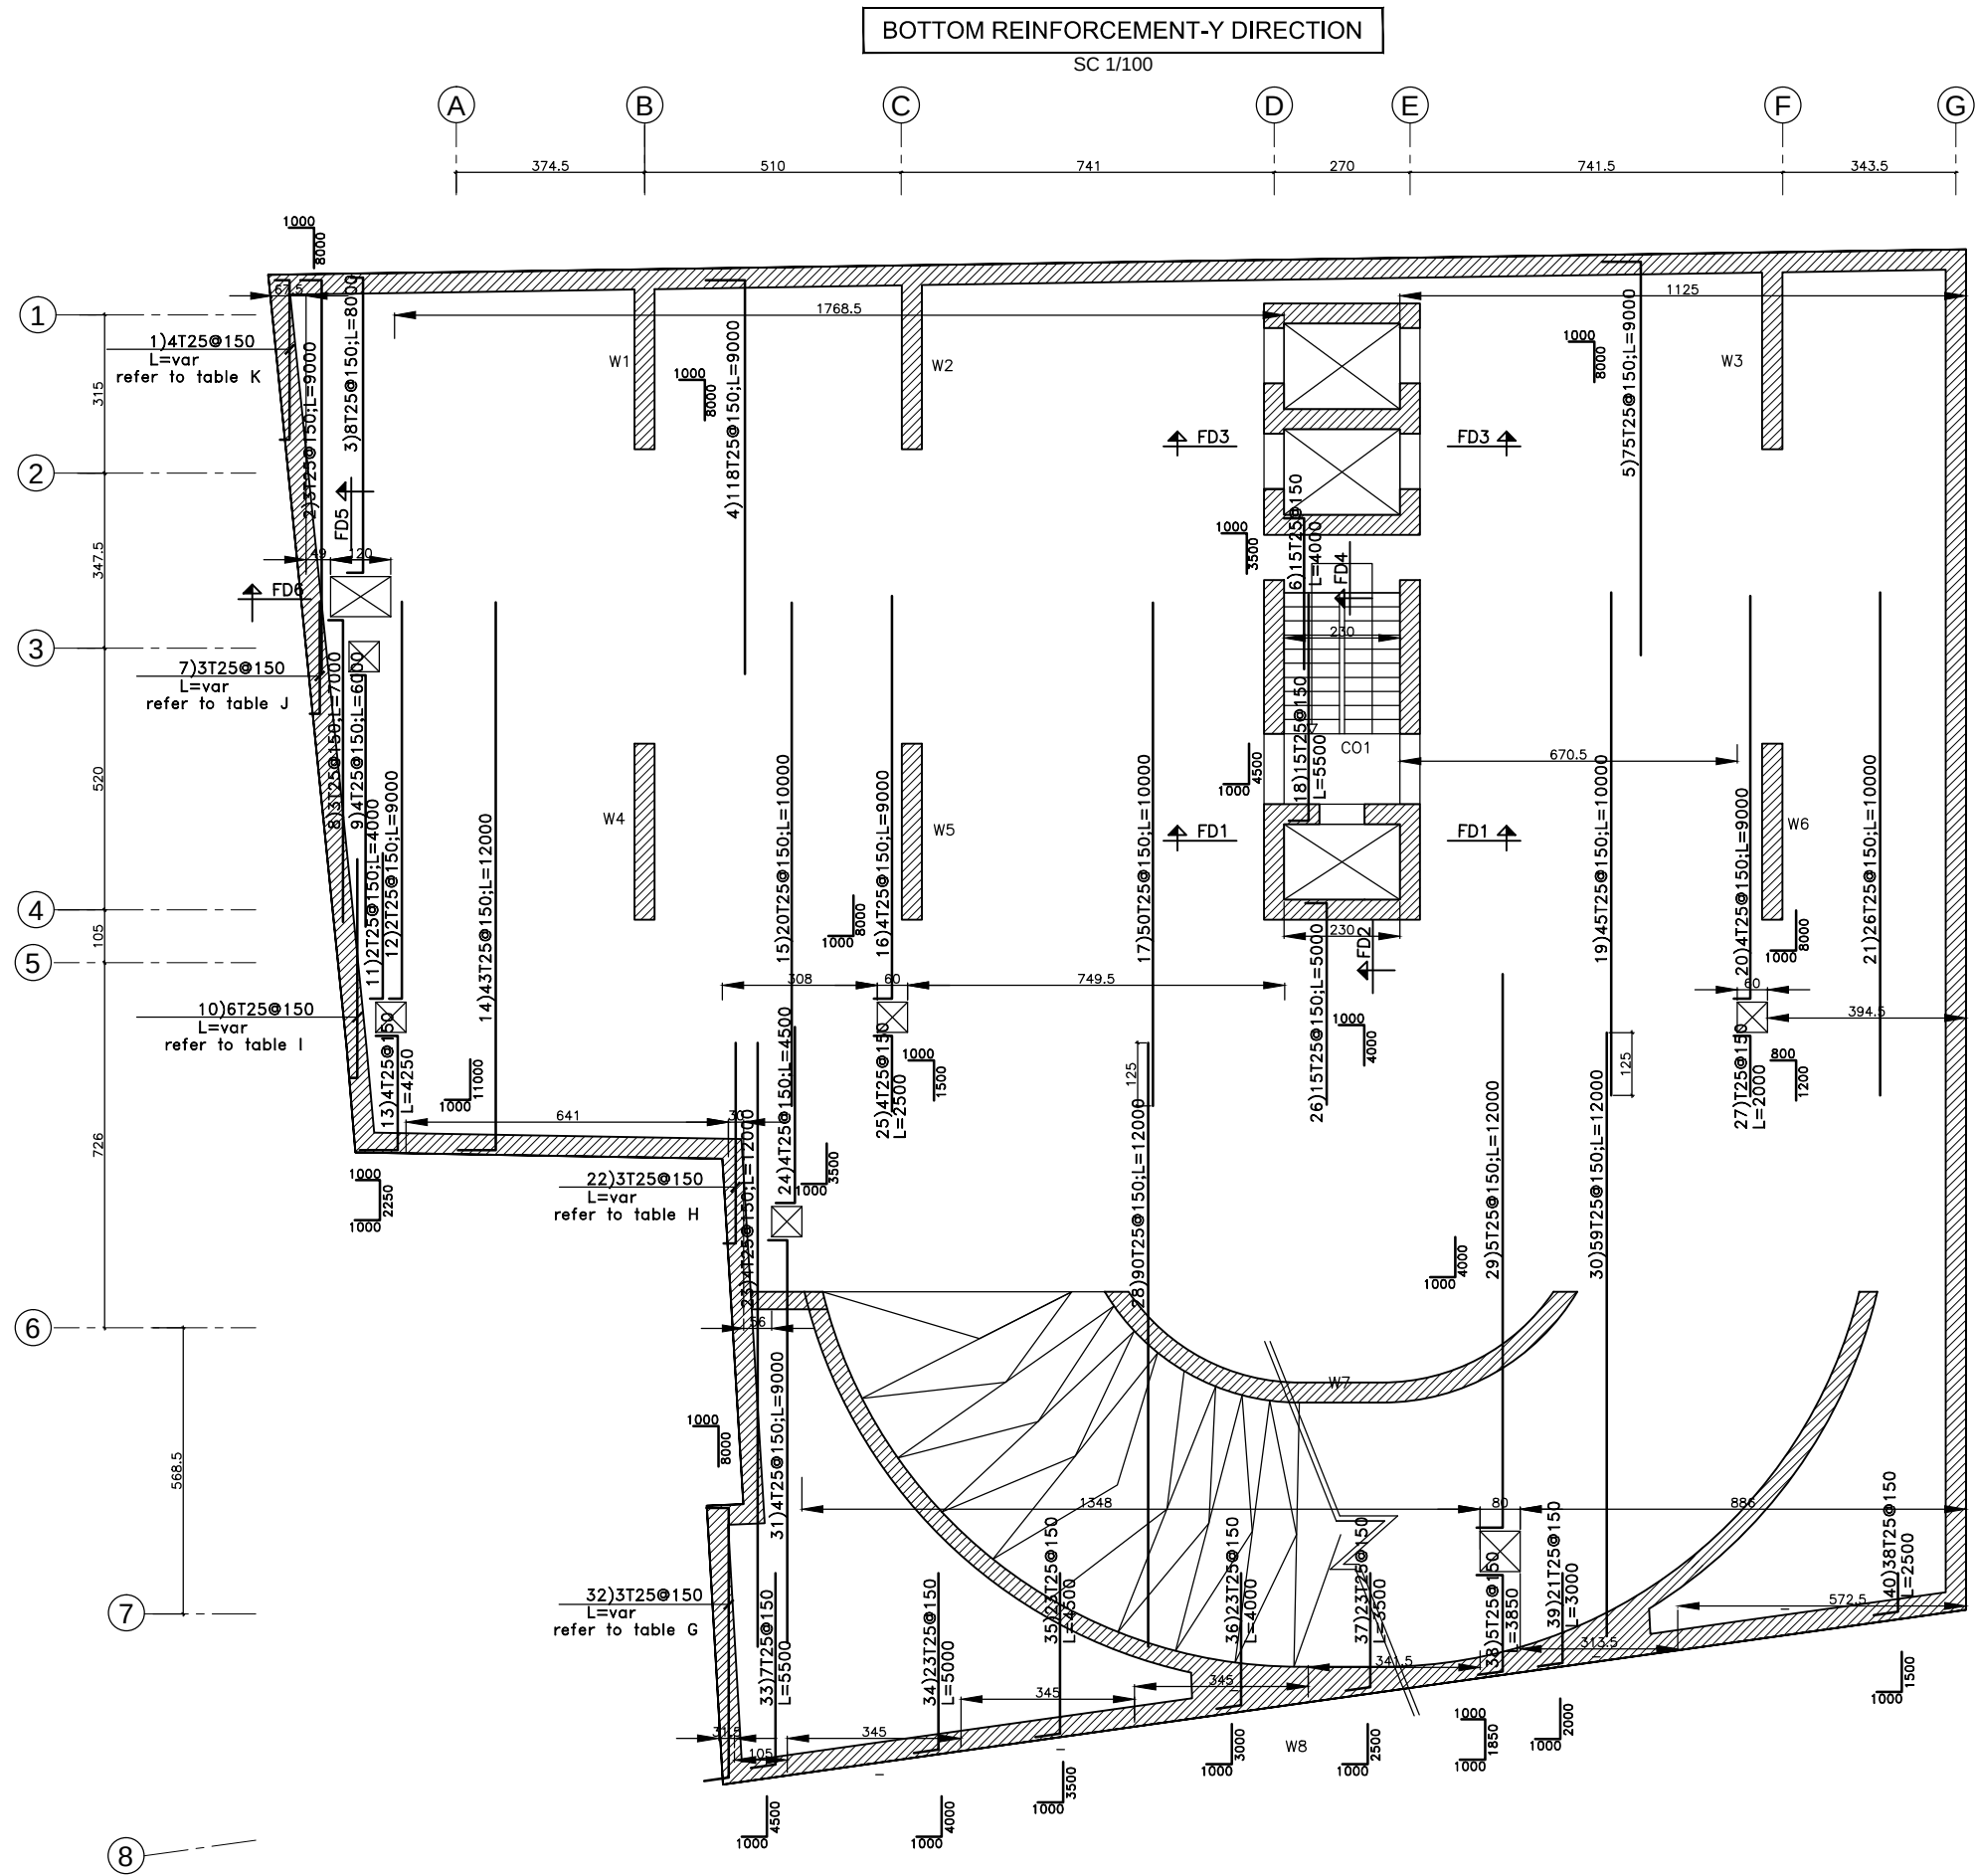


TABLE G

diam	nb	length	shape
25	1	5000	
25	2	7500	

TABLE H

diam	nb	length	shape
25	1	5500	
25	1	8000	

TABLE I

diam	nb	length	shape
25	1	1500	
25	1	3500	
25	4	5000	

TABLE J

diam	nb	length	shape
25	1	2500	
25	1	4000	
25	1	5500	

TABLE K

diam	nb	length	shape
25	1	2500	
25	1	5000	
25	1	6500	
25	1	8000	

GENERAL NOTES:

BASIS OF DESIGN:

1- REINFORCED CONCRETE:

FOR R.C ELEMENTS USE:

- * $f_c=45$ MPa. FOR COLUMNS , BASEMENT WALLS, SHEAR WALLS & RAFT FOUNDATION
- * $f_c=35$ MPa. FOR OTHERS (SLABS,RAMPS,BEAMS,ETC...)
- * $f_c=14$ MPa. FOR BLINDING
- MINIMUM CEMENT CONTENT:350Kg/m3

CONCRETE PROTECTIVE COVER FOR ANY REINFORCEMENT SHALL BE AS FOLLOWS:

- a-SLABS,RIBS,FLAT BEAMS AND WALLS NOT EXPOSED TO EARTH OR WEATHER: 4 cm.
- b-FAIRFACED CONCRETE EXPOSED TO WEATHER: 4 cm.
- c-DROP BEAMS AND COLUMNS: 4 cm.
- d-FOUNDATIONS: 7 cm. top face
10 cm. bottom face
- e-BASEMENTS WALLS: 5 cm. internal face
10 cm. external face

2- REINFORCEMENTS:

- * YIELDING STRESS OF MILD STEEL:
 $f_y=240$ MPa.
- * YIELDING STRESS OF HIGH TENSILE STEEL:
 $F_y=500$ MPa.

LEGEND:

- F.L: FINISHED FLOOR LEVEL.
- C.L: CONCRETE LEVEL.

- STRUCTURAL COLUMN OR WALL TO CONTINUE.
- STRUCTURAL COLUMN OR WALL TO START.
- STRUCTURAL COLUMN OR WALL TO STOP.
- ARCHITECTURAL COLUMN OR WALL.
- SUNKEN SLAB.

BUREAU D'ETUDES
RODOLPHE MATTAR SARL
C.I.S. BUILDING - 72, MAIN ROAD, JAL EL DIB,
Email : info@rodolphemattar.com
PHONE/FAX (9614) 406326 P.O.BOX 70-1035 ANTELIAS LEBANON

BERNARD KHOURY ARCHITECTES
IMM. SOCIETE LIBANAISE POUR LES METAUX
3ème ETAGE RUE 56 SECTEUR JISR 77
LA QUARANTAINE BEYROUTH 2077 7209 LIBAN
TEL: +961 (0)1-570 670 - FAX: +961 (0)1-570 770
E-MAIL: mailbox@bernardkhoury.com

STRUCTURAL SHOP DRAWINGS.



VERTEXGROUP.COM.CO
Tripoli-Maarad-MEA Bldg-10th floor Tel : 06-205 504


PROJECT:
DOGHMOSH LOT38

PHASE: Shop Drawing

DRAWING NUMBER & TITLE: DGM-S-SD-501B

RAFT FOUNDATION
BOTTOM REINFORCEMENT
Y DIRECTION (2/6)

Dwg. Reference: C201-REPL-RAFO		Revision Number : 0
Format A1	Scale 1/100	Revision Issue Date : 24-12-2012

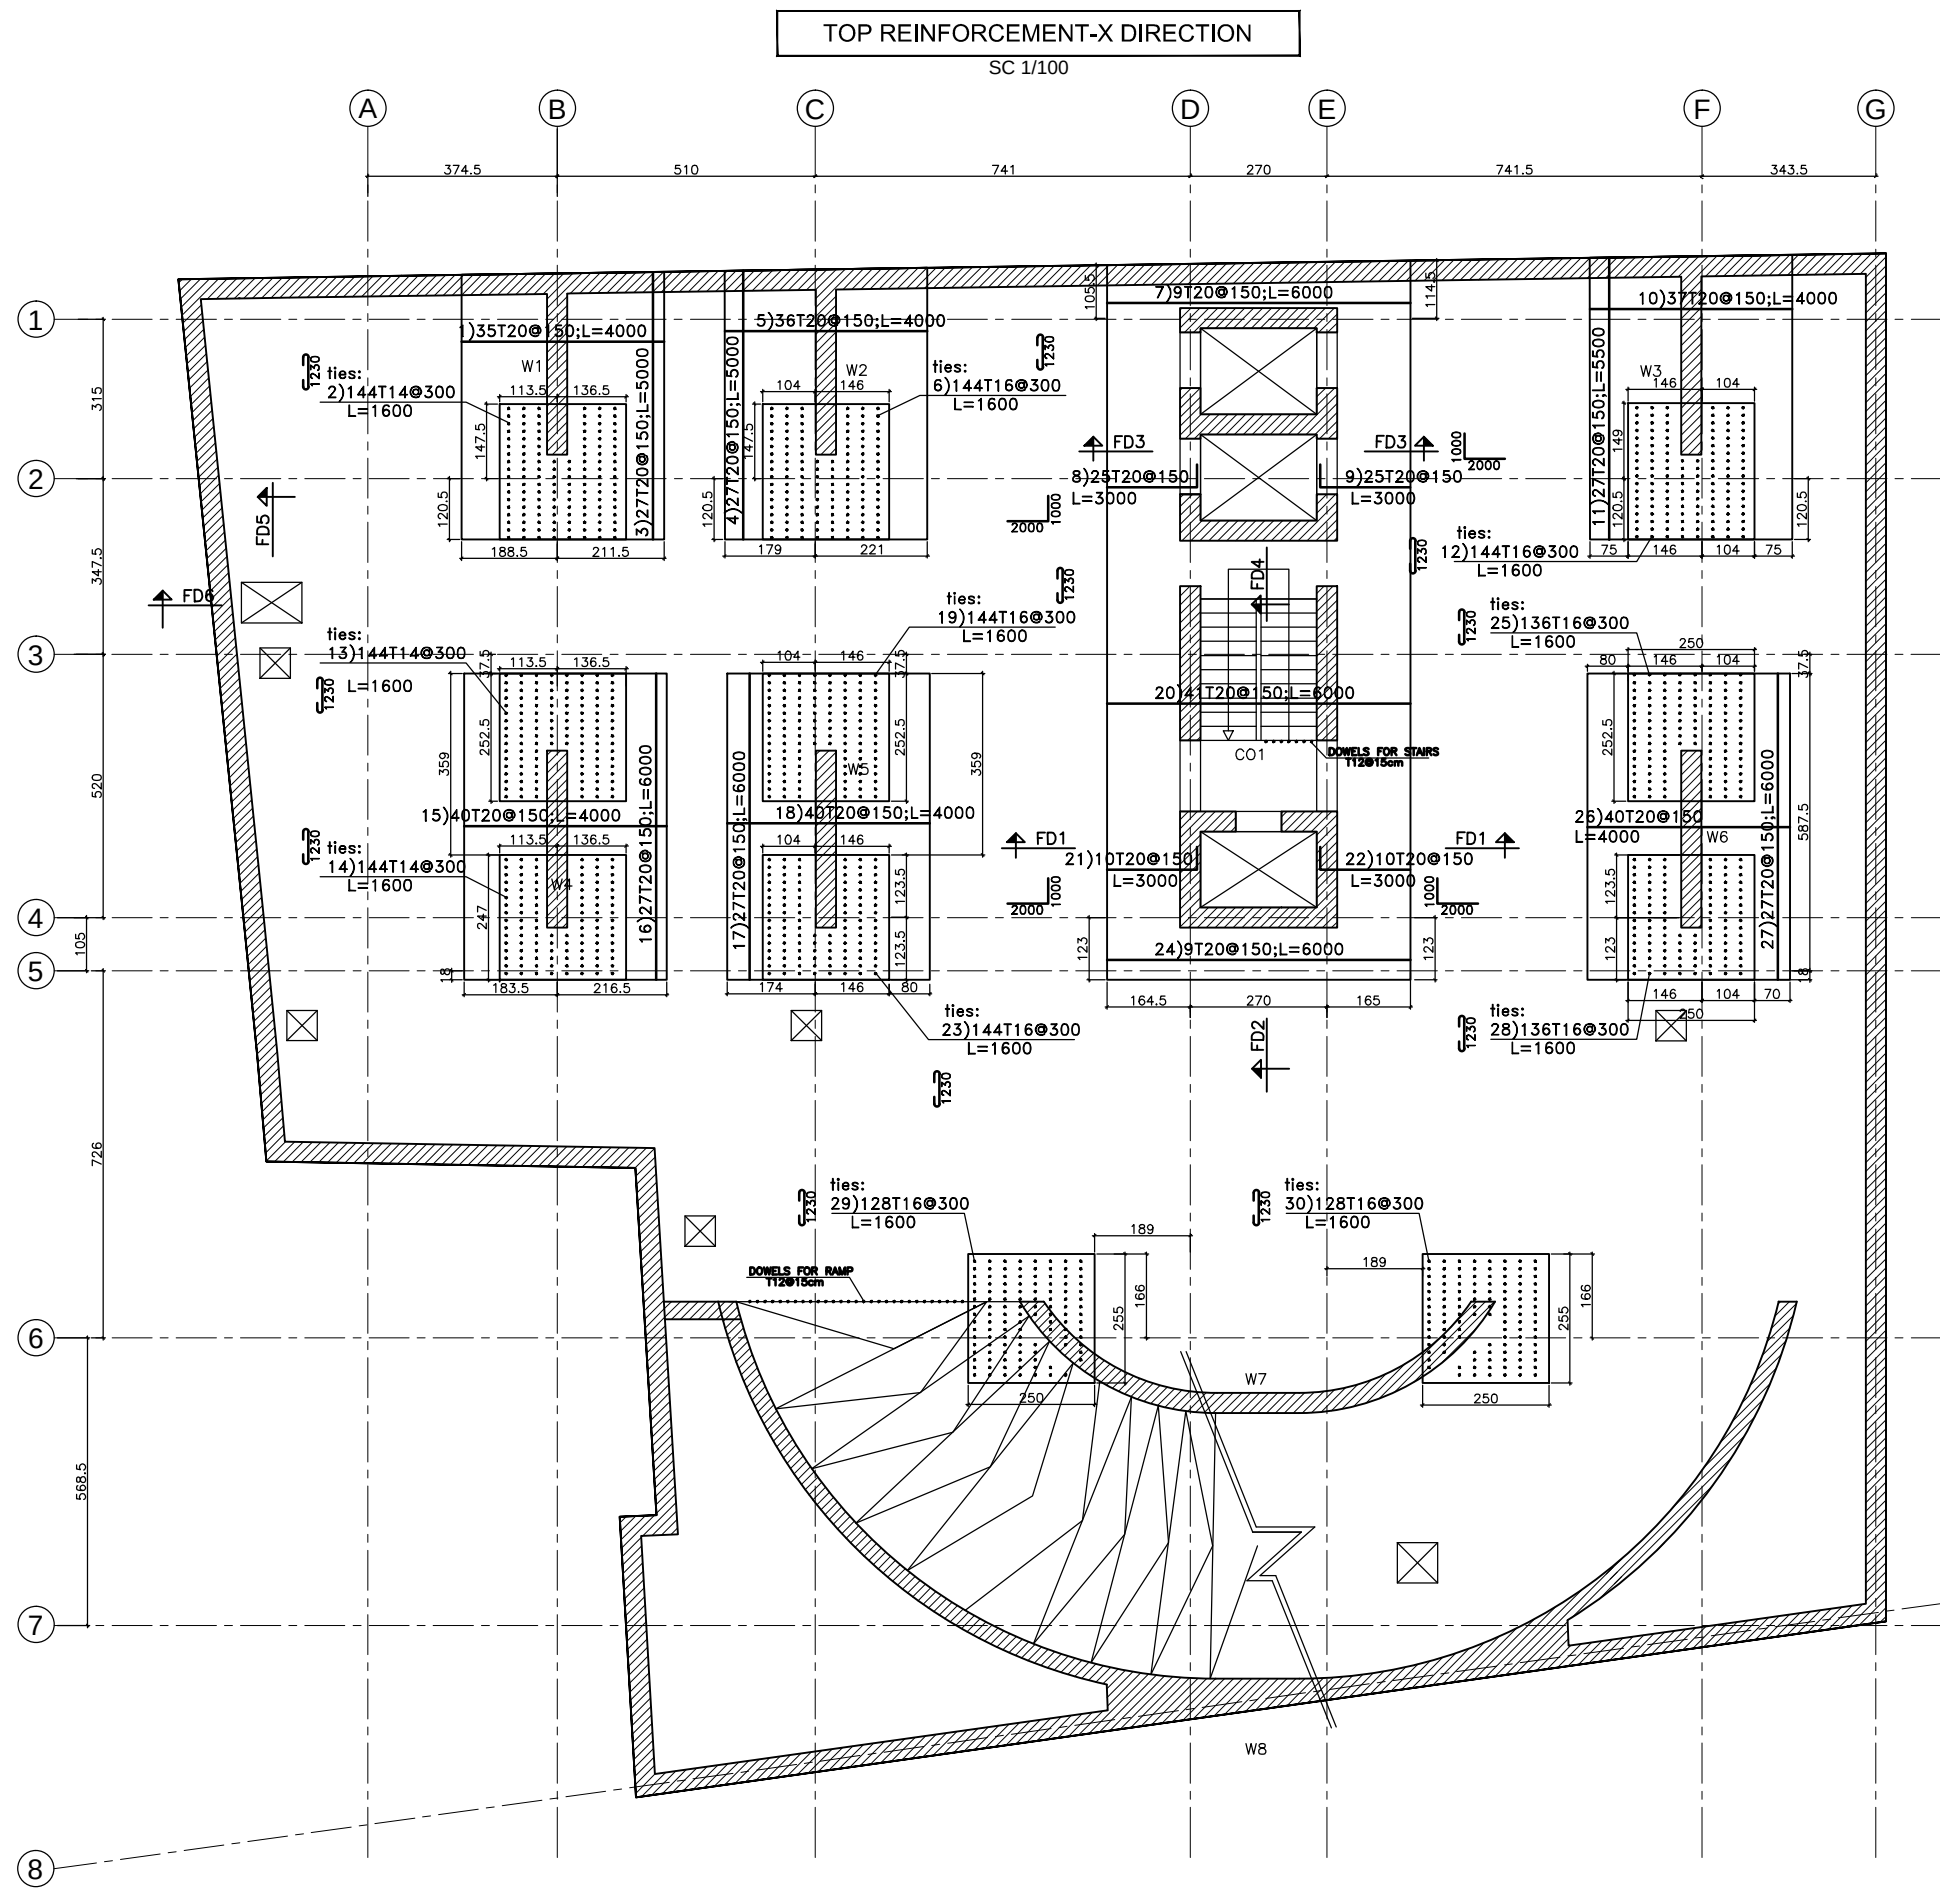

GENERAL NOTES:

BASIS OF DESIGN:

1- REINFORCED CONCRETE:

FOR R.C ELEMENTS USE:

- * $f_c=45$ MPa. FOR COLUMNS , BASEMENT WALLS, SHEAR WALLS & RAFT FOUNDATION
- * $f_c=35$ MPa. FOR OTHERS (SLABS,RAMPS,BEAMS,ETC...)
- * $f_c=14$ MPa. FOR BLINDING
- MINIMUM CEMENT CONTENT:350Kg/m3

CONCRETE PROTECTIVE COVER FOR ANY REINFORCEMENT SHALL BE AS FOLLOWS:

a-SLABS,RIBS,FLAT BEAMS AND WALLS NOT EXPOSED TO EARTH OR WEATHER: 4 cm.

b-FAIRFACED CONCRETE EXPOSED

TO WEATHER: 4 cm.

c-DROP BEAMS AND COLUMNS: 4 cm.

d-FOUNDATIONS: 7 cm. top face
10 cm. bottom face

e-BASEMENTS WALLS: 5 cm. internal face
10 cm. external face

2- REINFORCEMENTS:

* YIELDING STRESS OF MILD STEEL:
 $f_y=240$ MPa.

* YIELDING STRESS OF HIGH TENSILE STEEL:
 $F_y=500$ MPa.

LEGEND:

F.L: FINISHED FLOOR LEVEL.
C.L: CONCRETE LEVEL.

- STRUCTURAL COLUMN OR WALL TO CONTINUE.
- STRUCTURAL COLUMN OR WALL TO START.
- STRUCTURAL COLUMN OR WALL TO STOP.
- ARCHITECTURAL COLUMN OR WALL.
- SUNKEN SLAB.

BUREAU D'ETUDES
RM SARL
RODOLPHE MATTAR
C.I.S. BUILDING - 72, MAIN ROAD, JAL EL DIB,
Email : info@rodolphemattar.com
PHONE/FAX (9614) 406326 P.O.BOX 70-1035 ANTELIAS LEBANON

BERNARD KHOURY ARCHITECTES
IMM. SOCIETE LIBANAISE POUR LES METAUX
3ème ETAGE RUE 56 SECTEUR JISR 77
LA QUARANTAINE BEYROUTH 2077 7209 LIBAN
TEL: +961 (0)1-570 670 - FAX: +961 (0)1-570 770
E-MAIL: mailbox@bernardkhoury.com

STRUCTURAL SHOP DRAWINGS.



VERTEXGROUP.COM.CO
Tripoli-Maarad-MEA Bldg-10th floor Tel : 06-205 504

PROJECT:
DOGHMOSH LOT38

PHASE: Shop Drawing

DRAWING NUMBER & TITLE: DGM-S-SD-501C

RAFT FOUNDATION
ADDITIONAL BOTTOM
REINFORCEMENT (3/6)

Dwg. Reference: C201-REPL-RAFO		Revision Number : 0
Format A1	Scale 1/100	Revision Issue Date : 24-12-2012

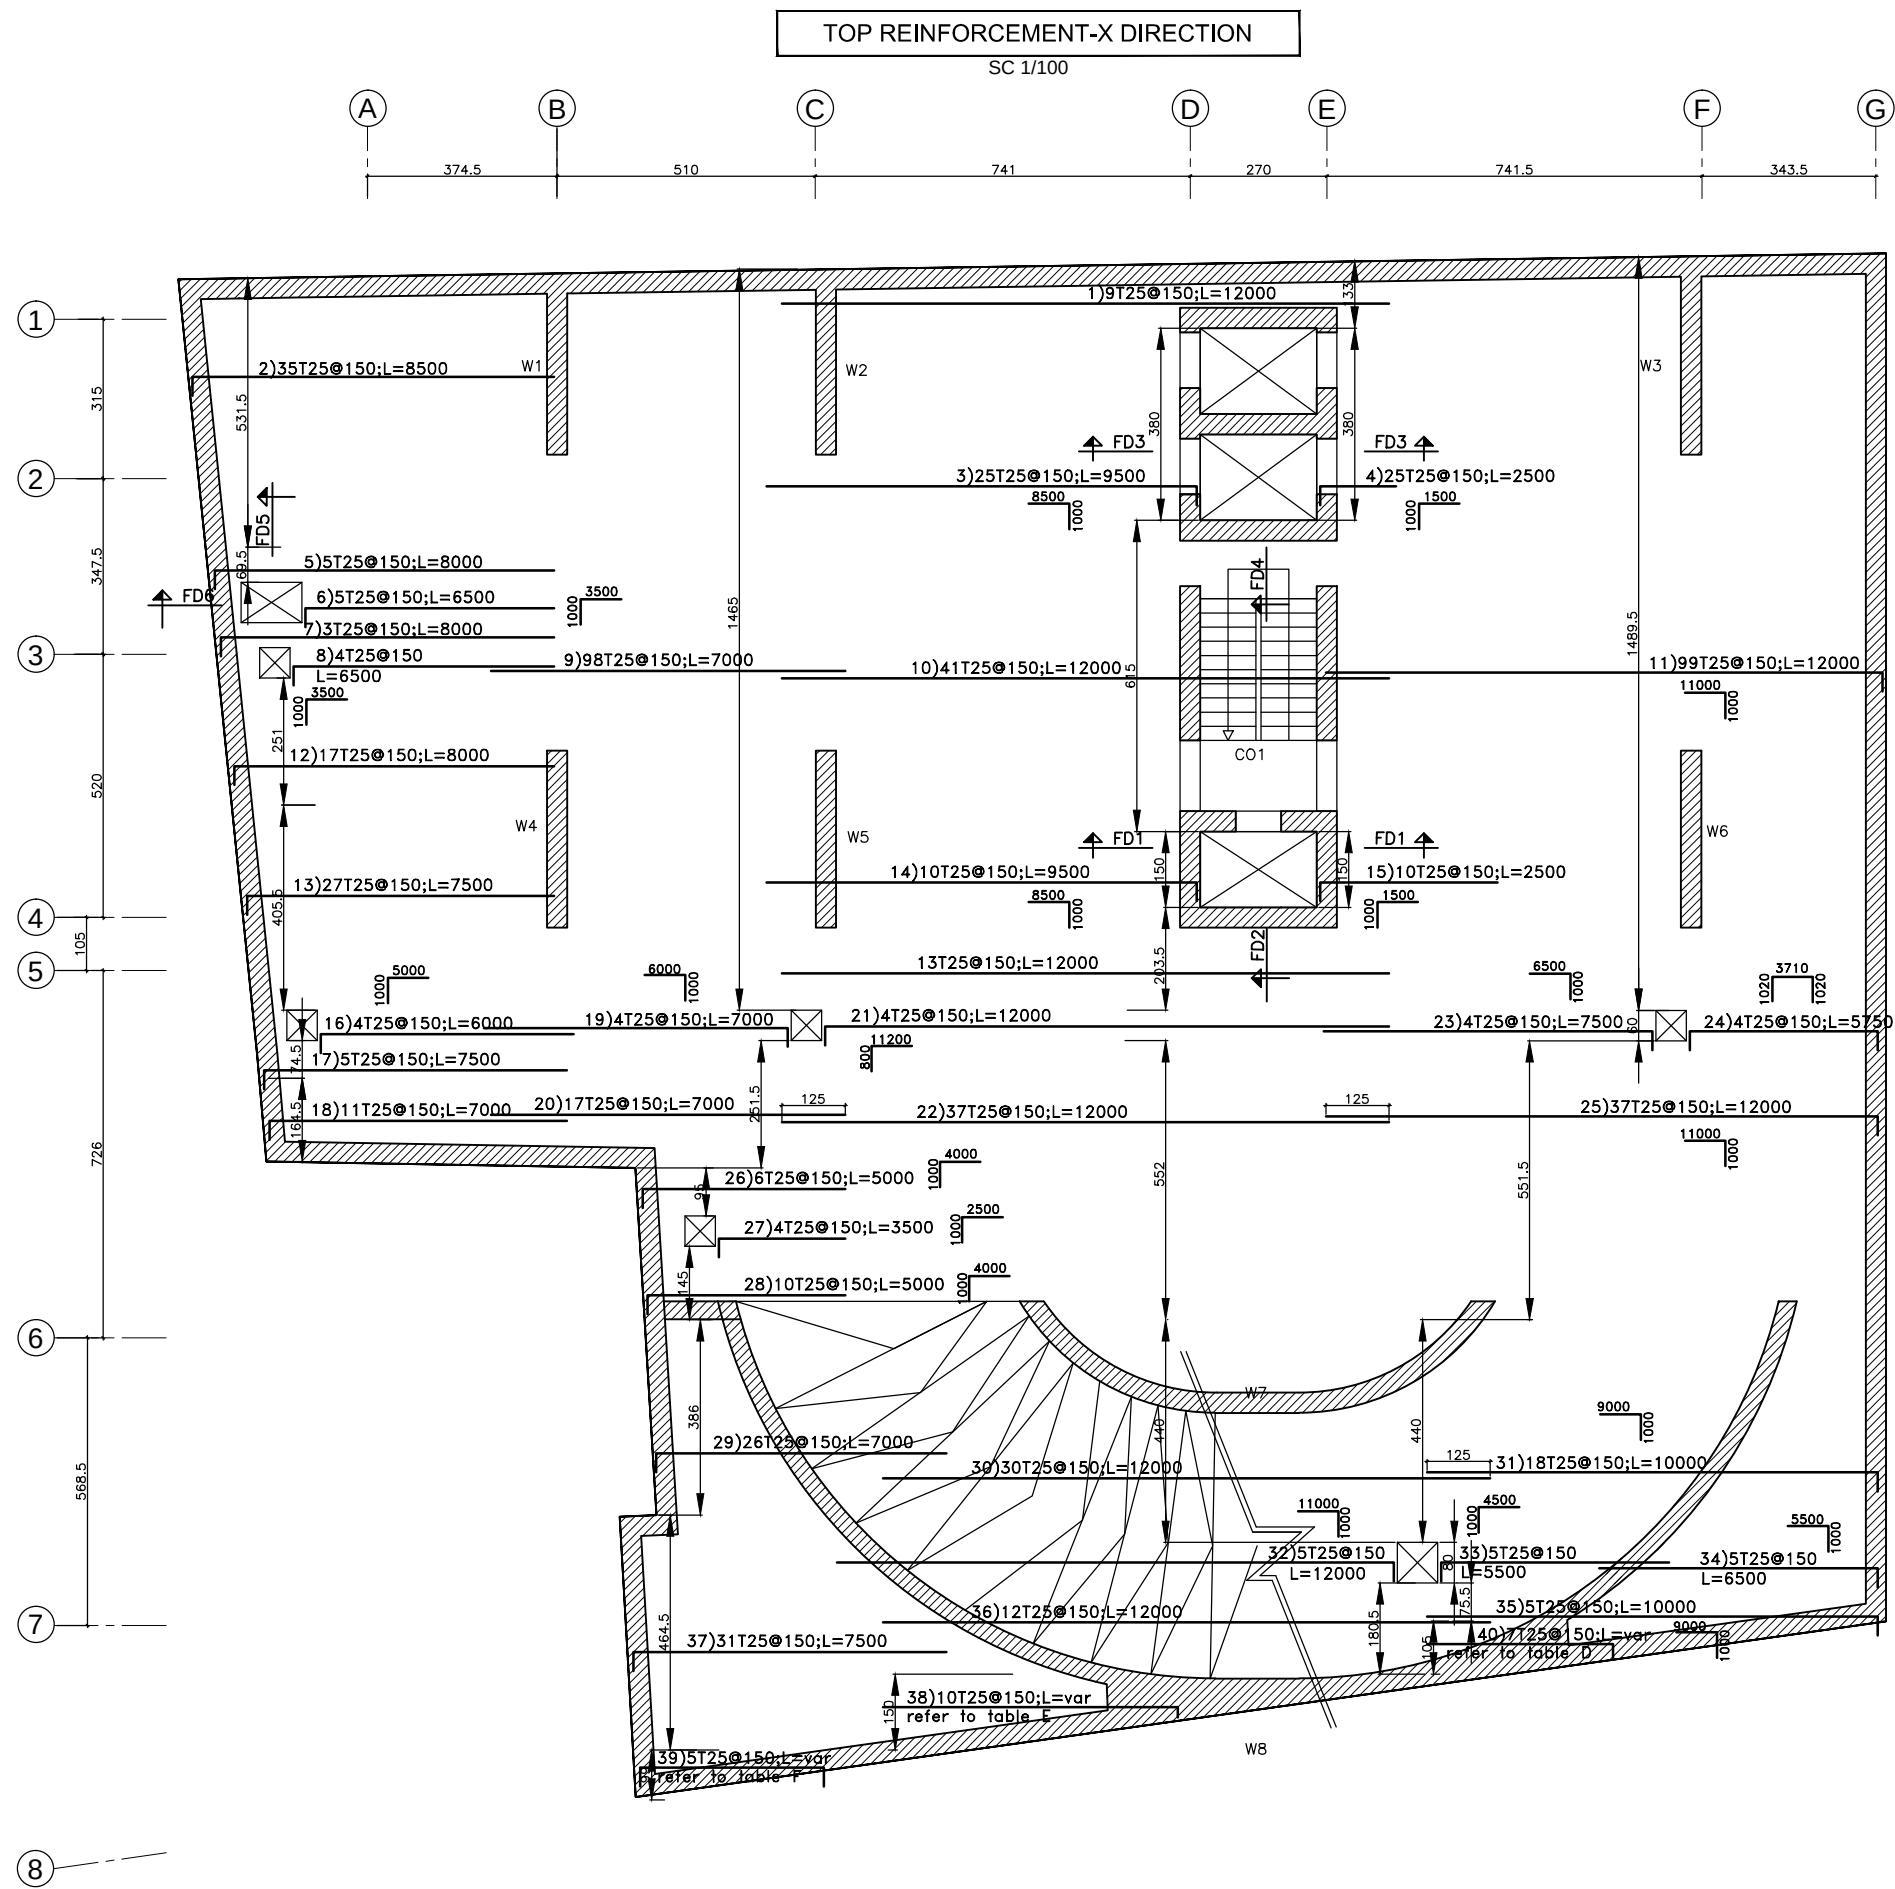


TABLE D

diam	nb	length	shape
25	1	3500	
25	1	4500	
25	1	5500	
25	1	6500	
25	1	7500	
25	1	8500	
25	1	9500	

TABLE E

diam	nb	length	shape
25	1	3500	
25	1	4500	
25	1	5500	
25	1	6500	
25	1	7500	
25	1	9000	
25	1	10000	
25	3	12000	

TABLE F

diam	nb	length	shape
25	1	3650	
25	1	4700	
25	1	5700	
25	1	6800	
25	1	7900	

GENERAL NOTES:

BASIS OF DESIGN:

1- REINFORCED CONCRETE:

FOR R.C ELEMENTS USE:

- * $f_c=45$ MPa. FOR COLUMNS , BASEMENT WALLS, SHEAR WALLS & RAFT FOUNDATION
- * $f_c=35$ MPa. FOR OTHERS (SLABS,RAMPS,BEAMS,ETC...)
- * $f_c=14$ MPa. FOR BLINDING
- MINIMUM CEMENT CONTENT:350Kg/m3

CONCRETE PROTECTIVE COVER FOR ANY REINFORCEMENT SHALL BE AS FOLLOWS:

- a-SLABS,RIBS,FLAT BEAMS AND WALLS NOT EXPOSED TO EARTH OR WEATHER: 4 cm.
- b-FAIRFACED CONCRETE EXPOSED TO WEATHER: 4 cm.
- c-DROP BEAMS AND COLUMNS: 4 cm.
- d-FOUNDATIONS: 7 cm. top face
10 cm. bottom face
5 cm. internal face
10 cm. external face
- e-BASEMENTS WALLS:

2- REINFORCEMENTS:

- * YIELDING STRESS OF MILD STEEL: $f_y=240$ MPa.
- * YIELDING STRESS OF HIGH TENSILE STEEL: $F_y=500$ MPa.

LEGEND:

- F.L: FINISHED FLOOR LEVEL.
- C.L: CONCRETE LEVEL.

- STRUCTURAL COLUMN OR WALL TO CONTINUE.
- STRUCTURAL COLUMN OR WALL TO START.
- STRUCTURAL COLUMN OR WALL TO STOP.
- ARCHITECTURAL COLUMN OR WALL.
- SUNKEN SLAB.

BUREAU D'ETUDES
RM SARL
RODOLPHE MATTAR
C.I.S. BUILDING - 72, MAIN ROAD, JAL EL DIB,
Email : info@rodolphemattar.com
PHONE/FAX (9614) 406326 P.O.BOX 70-1035 ANTELIAS LEBANON

BERNARD KHOURY ARCHITECTES
IMM. SOCIETE LIBANAISE POUR LES METAUX
3ème ETAGE RUE 56 SECTEUR JISR 77
LA QUARANTAINE BEYROUTH 2077 7209 LIBAN
TEL: +961 (0)1-570 670 - FAX: +961 (0)1-570 770
E-MAIL: mailbox@bernardkhoury.com

STRUCTURAL SHOP DRAWINGS.



VERTEXGROUP.COM.CO
Tripoli-Maarad-MEA Bldg-10th floor Tel : 06-205 504

PROJECT:
DOGHMOSH LOT38

PHASE: Shop Drawing

DRAWING NUMBER & TITLE: DGM-S-SD-501D

**RAFT FOUNDATION
TOP REINFORCEMENT
X DIRECTION** (4/6)

Dwg. Reference: C201-REPL-RAFO		Revision Number : 0
Format A1	Scale 1/100	Revision Issue Date : 24-12-2012

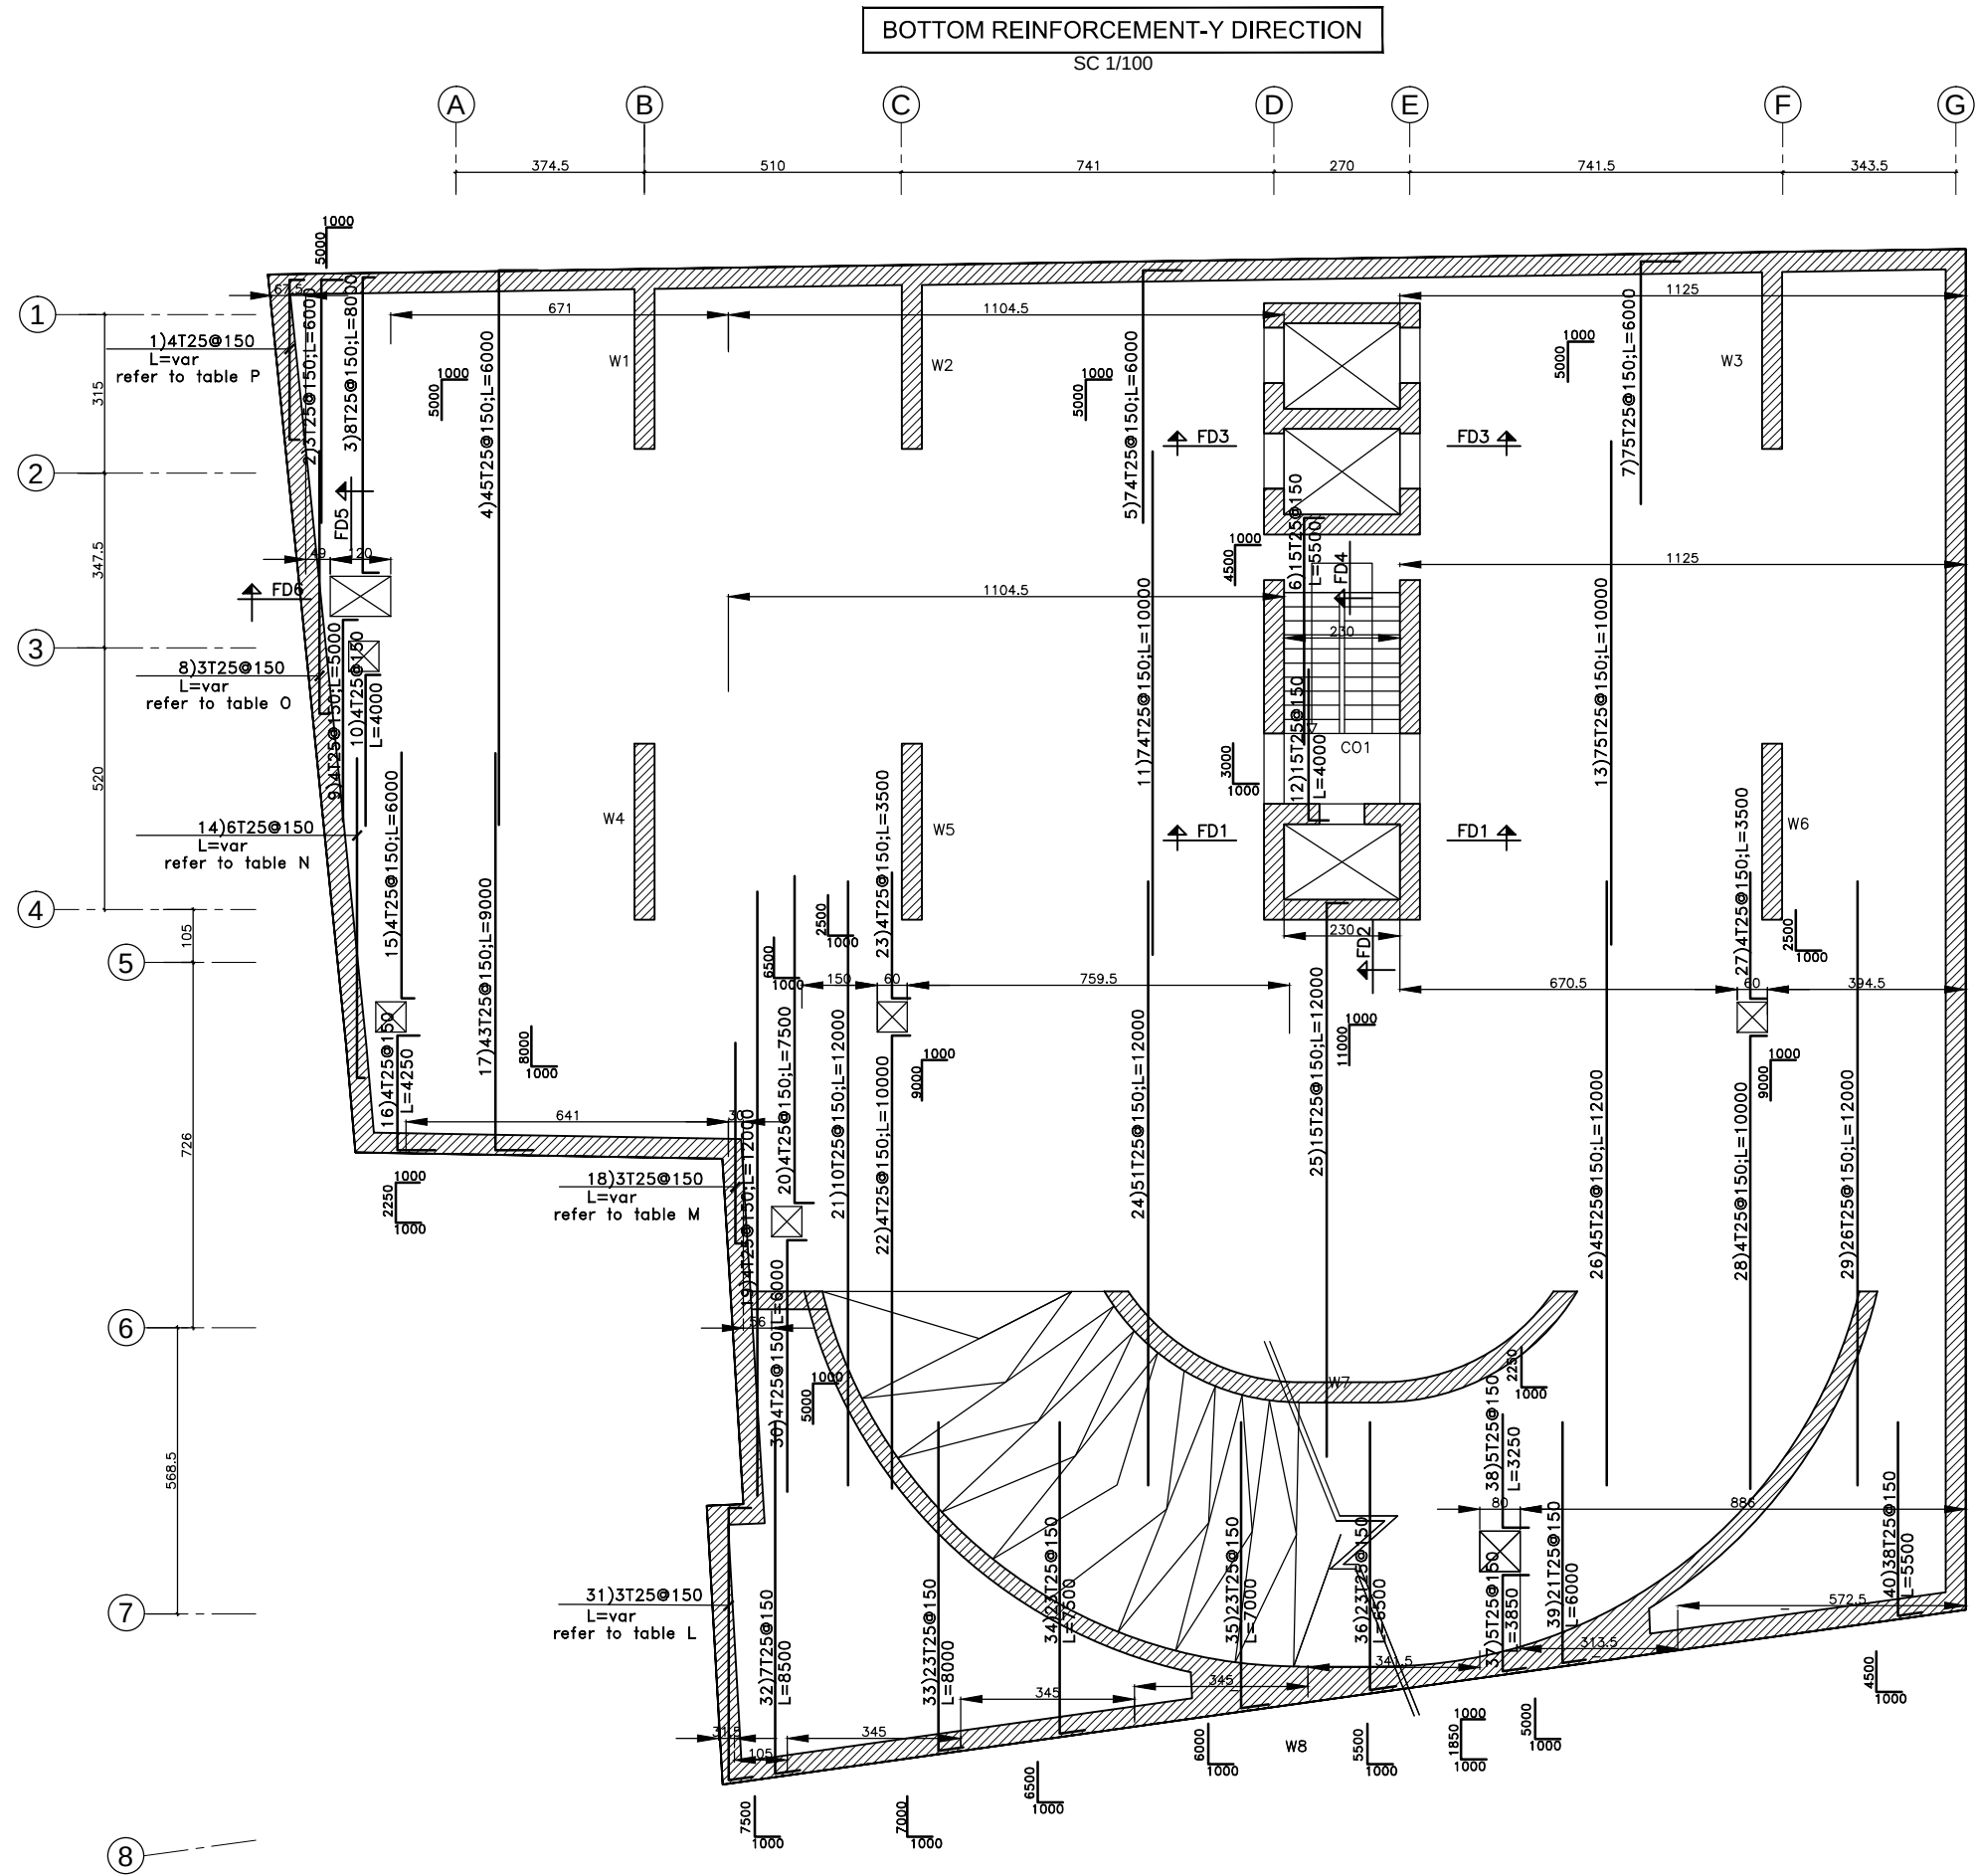


TABLE L

diam	nb	length	shape
25	1	5000	
25	2	7500	

TABLE M

diam	nb	length	shape
25	1	9500	
25	1	12000	

TABLE N

diam	nb	length	shape
25	1	3500	
25	1	5500	
25	1	7000	
25	1	8000	
25	2	9000	

TABLE O

diam	nb	length	shape
25	1	5000	
25	1	8500	
25	1	9000	

TABLE P

diam	nb	length	shape
25	1	2500	
25	1	5000	
25	1	6500	
25	1	8000	

GENERAL NOTES:

BASIS OF DESIGN:

1- REINFORCED CONCRETE:

FOR R.C ELEMENTS USE:

* $f_c=45$ MPa. FOR COLUMNS , BASEMENT WALLS, SHEAR WALLS & RAFT FOUNDATION

* $f_c=35$ MPa. FOR OTHERS (SLABS,RAMPS,BEAMS,ETC...)

* $f_c=14$ MPa. FOR BLINDING

MINIMUM CEMENT CONTENT:350Kg/m3

CONCRETE PROTECTIVE COVER FOR ANY REINFORCEMENT SHALL BE AS FOLLOWS:

a-SLABS,RIBS,FLAT BEAMS AND WALLS NOT EXPOSED TO EARTH OR WEATHER: 4 cm.

b-FAIRFACED CONCRETE EXPOSED

TO WEATHER: 4 cm.

c-DROP BEAMS AND COLUMNS: 4 cm.

d-FOUNDATIONS: 7 cm. top face

10 cm. bottom face

e-BASEMENTS WALLS: 5 cm. internal face

10 cm. external face

2- REINFORCEMENTS:

* YIELDING STRESS OF MILD STEEL:

$f_y=240$ MPa.

* YIELDING STRESS OF HIGH TENSILE STEEL:

$F_y=500$ MPa.

LEGEND:

F.L: FINISHED FLOOR LEVEL.

C.L: CONCRETE LEVEL.

STRUCTURAL COLUMN OR WALL TO CONTINUE.

STRUCTURAL COLUMN OR WALL TO START.

STRUCTURAL COLUMN OR WALL TO STOP.

ARCHITECTURAL COLUMN OR WALL.

SUNKEN SLAB.

BUREAU D'ETUDES
 RODOLPHE MATTAR
C.I.S. BUILDING - 72, MAIN ROAD, JAL EL DIB,
Email : info@rodolphemattar.com

PHONE/FAX (9614) 406326 P.O.BOX 70-1035 ANTELIAS LEBANON

BERNARD KHOURY ARCHITECTES
IMM. SOCIETE LIBANAISE POUR LES METAUX
3ème ETAGE RUE 56 SECTEUR JISR 77
LA QUARANTAINE BEYROUTH 2077 7209 LIBAN
TEL: +961 (0)1-570 670 - FAX: +961 (0)1-570 770
E-MAIL: mailbox@bernardkhoury.com

STRUCTURAL SHOP DRAWINGS.



VERTEXGROUP.COM.CO
Tripoli-Maarad-MEA Bldg-10th floor Tel : 06-205 504


PROJECT:
DOGHMOSH LOT38

PHASE: Shop Drawing

DRAWING NUMBER & TITLE: **DGM-S-SD-501E**

RAFT FOUNDATION
TOP REINFORCEMENT
Y DIRECTION (5/6)

Dwg. Reference: C201-REPL-RAFO		Revision Number : 0
Format A1	Scale 1/100	Revision Issue Date : 24-12-2012

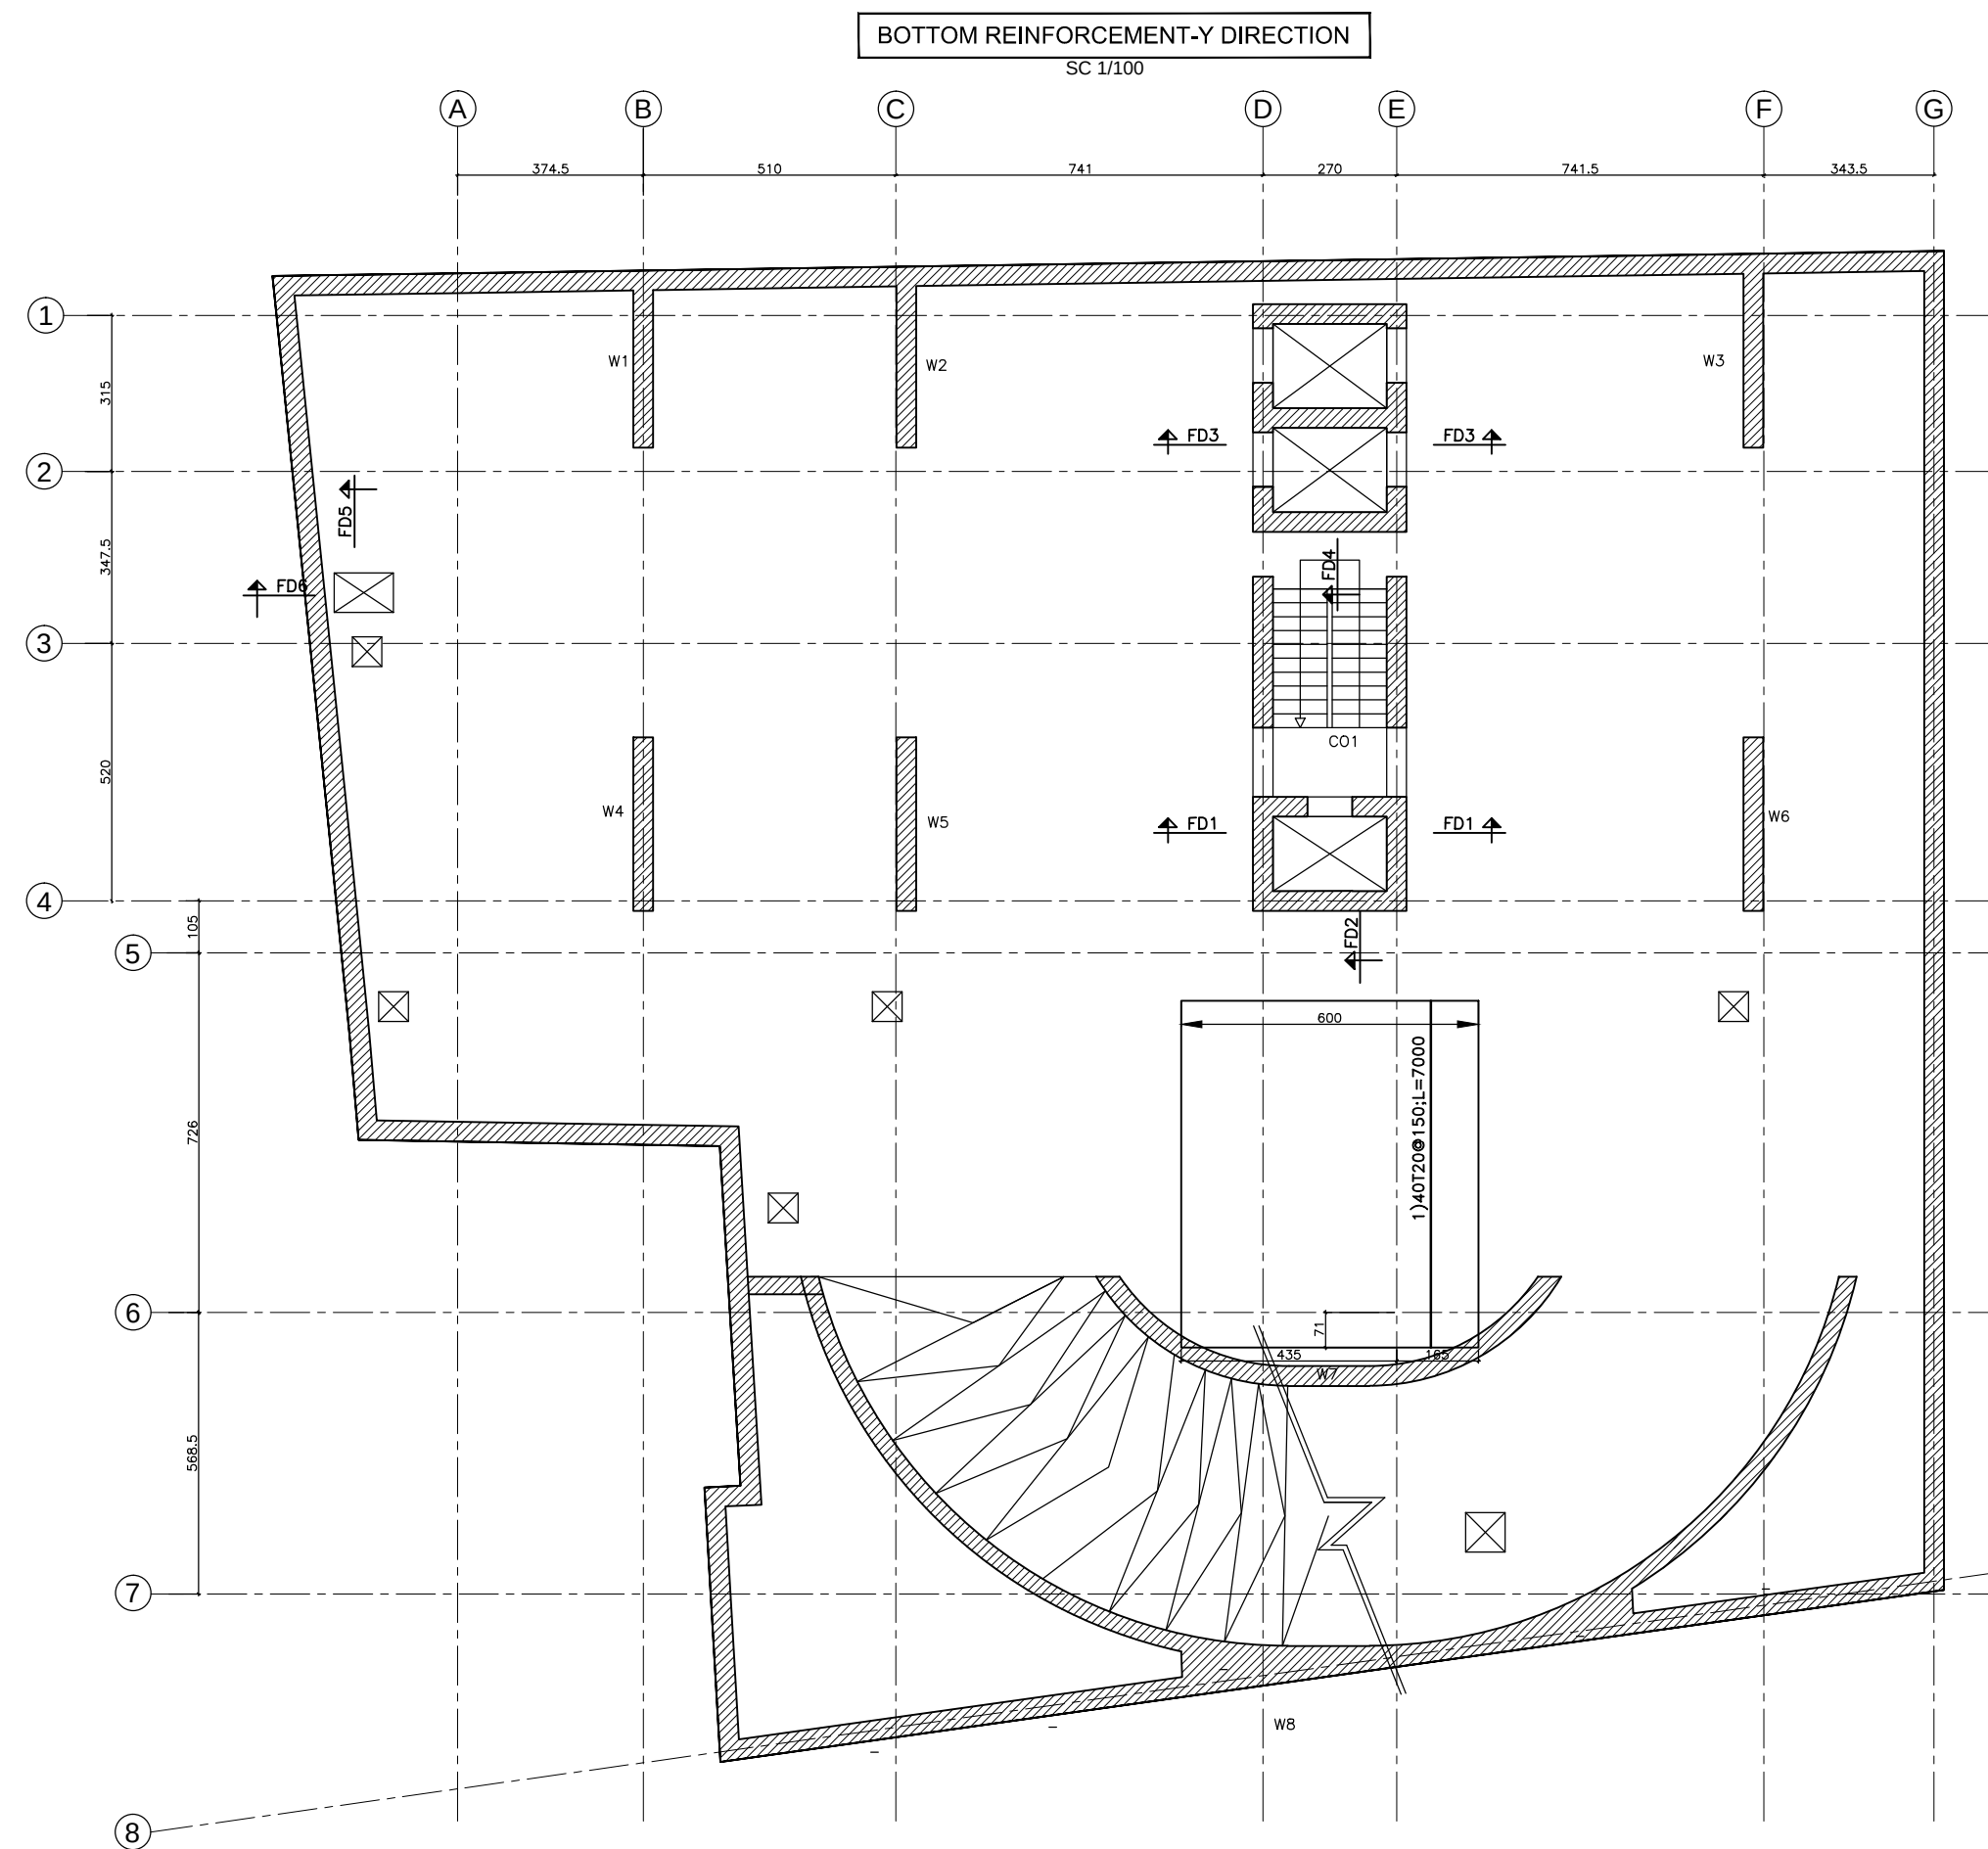

GENERAL NOTES:

BASIS OF DESIGN:

1- REINFORCED CONCRETE:

FOR R.C ELEMENTS USE:

- * $f_c=45$ MPa. FOR COLUMNS , BASEMENT WALLS, SHEAR WALLS & RAFT FOUNDATION
- * $f_c=35$ MPa. FOR OTHERS (SLABS,RAMPS,BEAMS,ETC...)
- * $f_c=14$ MPa. FOR BLINDING

MINIMUM CEMENT CONTENT:350Kg/m3

CONCRETE PROTECTIVE COVER FOR ANY REINFORCEMENT SHALL BE AS FOLLOWS:

a-SLABS,RIBS,FLAT BEAMS AND WALLS NOT EXPOSED TO EARTH OR WEATHER: 4 cm.

b-FAIRFACED CONCRETE EXPOSED

TO WEATHER: 4 cm.

c-DROP BEAMS AND COLUMNS: 4 cm.

d-FOUNDATIONS: 7 cm. top face
10 cm. bottom face

e-BASEMENTS WALLS: 5 cm. internal face
10 cm. external face

2- REINFORCEMENTS:

- * YIELDING STRESS OF MILD STEEL:
 $f_y=240$ MPa.
- * YIELDING STRESS OF HIGH TENSILE STEEL:
 $F_y=500$ MPa.

LEGEND:

F.L: FINISHED FLOOR LEVEL.
C.L: CONCRETE LEVEL.

STRUCTURAL COLUMN OR WALL TO CONTINUE.

STRUCTURAL COLUMN OR WALL TO START.

STRUCTURAL COLUMN OR WALL TO STOP.

ARCHITECTURAL COLUMN OR WALL.

SUNKEN SLAB.

BUREAU D'ETUDES
RM SARL
RODOLPHE MATTAR
C.I.S. BUILDING - 72, MAIN ROAD, JAL EL DIB,
Email : info@rodolphemattar.com
PHONE/FAX (9614) 406326 P.O.BOX 70-1035 ANTELIAS LEBANON

BERNARD KHOURY ARCHITECTES
IMM. SOCIETE LIBANAISE POUR LES METAUX
3ème ETAGE RUE 56 SECTEUR JISR 77
LA QUARANTAINE BEYROUTH 2077 7209 LIBAN
TEL: +961 (0)1-570 670 - FAX: +961 (0)1-570 770
E-MAIL: mailbox@bernardkhoury.com

STRUCTURAL SHOP DRAWINGS.

vertex
group

VERTEXGROUP.COM.CO
Tripoli-Maarad-MEA Bldg-10th floor Tel : 06-205 504

PROJECT:

DOGHMOSH LOT38

PHASE: Shop Drawing

DRAWING NUMBER & TITLE: **DGM-S-SD-501F**

RAFT FOUNDATION
ADDITIONAL TOP
REINFORCEMENT (6/6)

Dwg. Reference: C201-REPL-RAFO		Revision Number : 0
Format A1	Scale 1/100	Revision Issue Date : 24-12-2012